


Legenda


Symbol	Name	Count
	Mac 300	10
	Par 64 Short CP61	34
	Par 64 Short	16
	Atomic 3000	3
	4-Lite Blinder	5
	Fresnel 650 w	4
	ETC 750w	4

NOTES

FOH: Ma Lighting Grand MA1 Full size
4 DMX lines to FOH (2 free for guests)

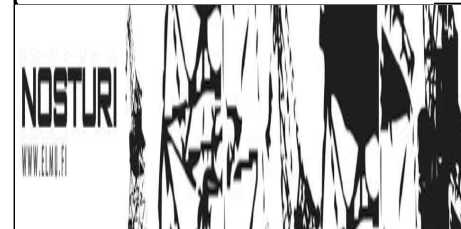

Project: Nosturi Lighting Plot 2011
 LD: Lauri
 Update: 05/01/2011
 Venue: Nosturi
 Client: ELMU
 Company: Nosturi Lights Ltd
 Technical Drawing: Jani Ahonen

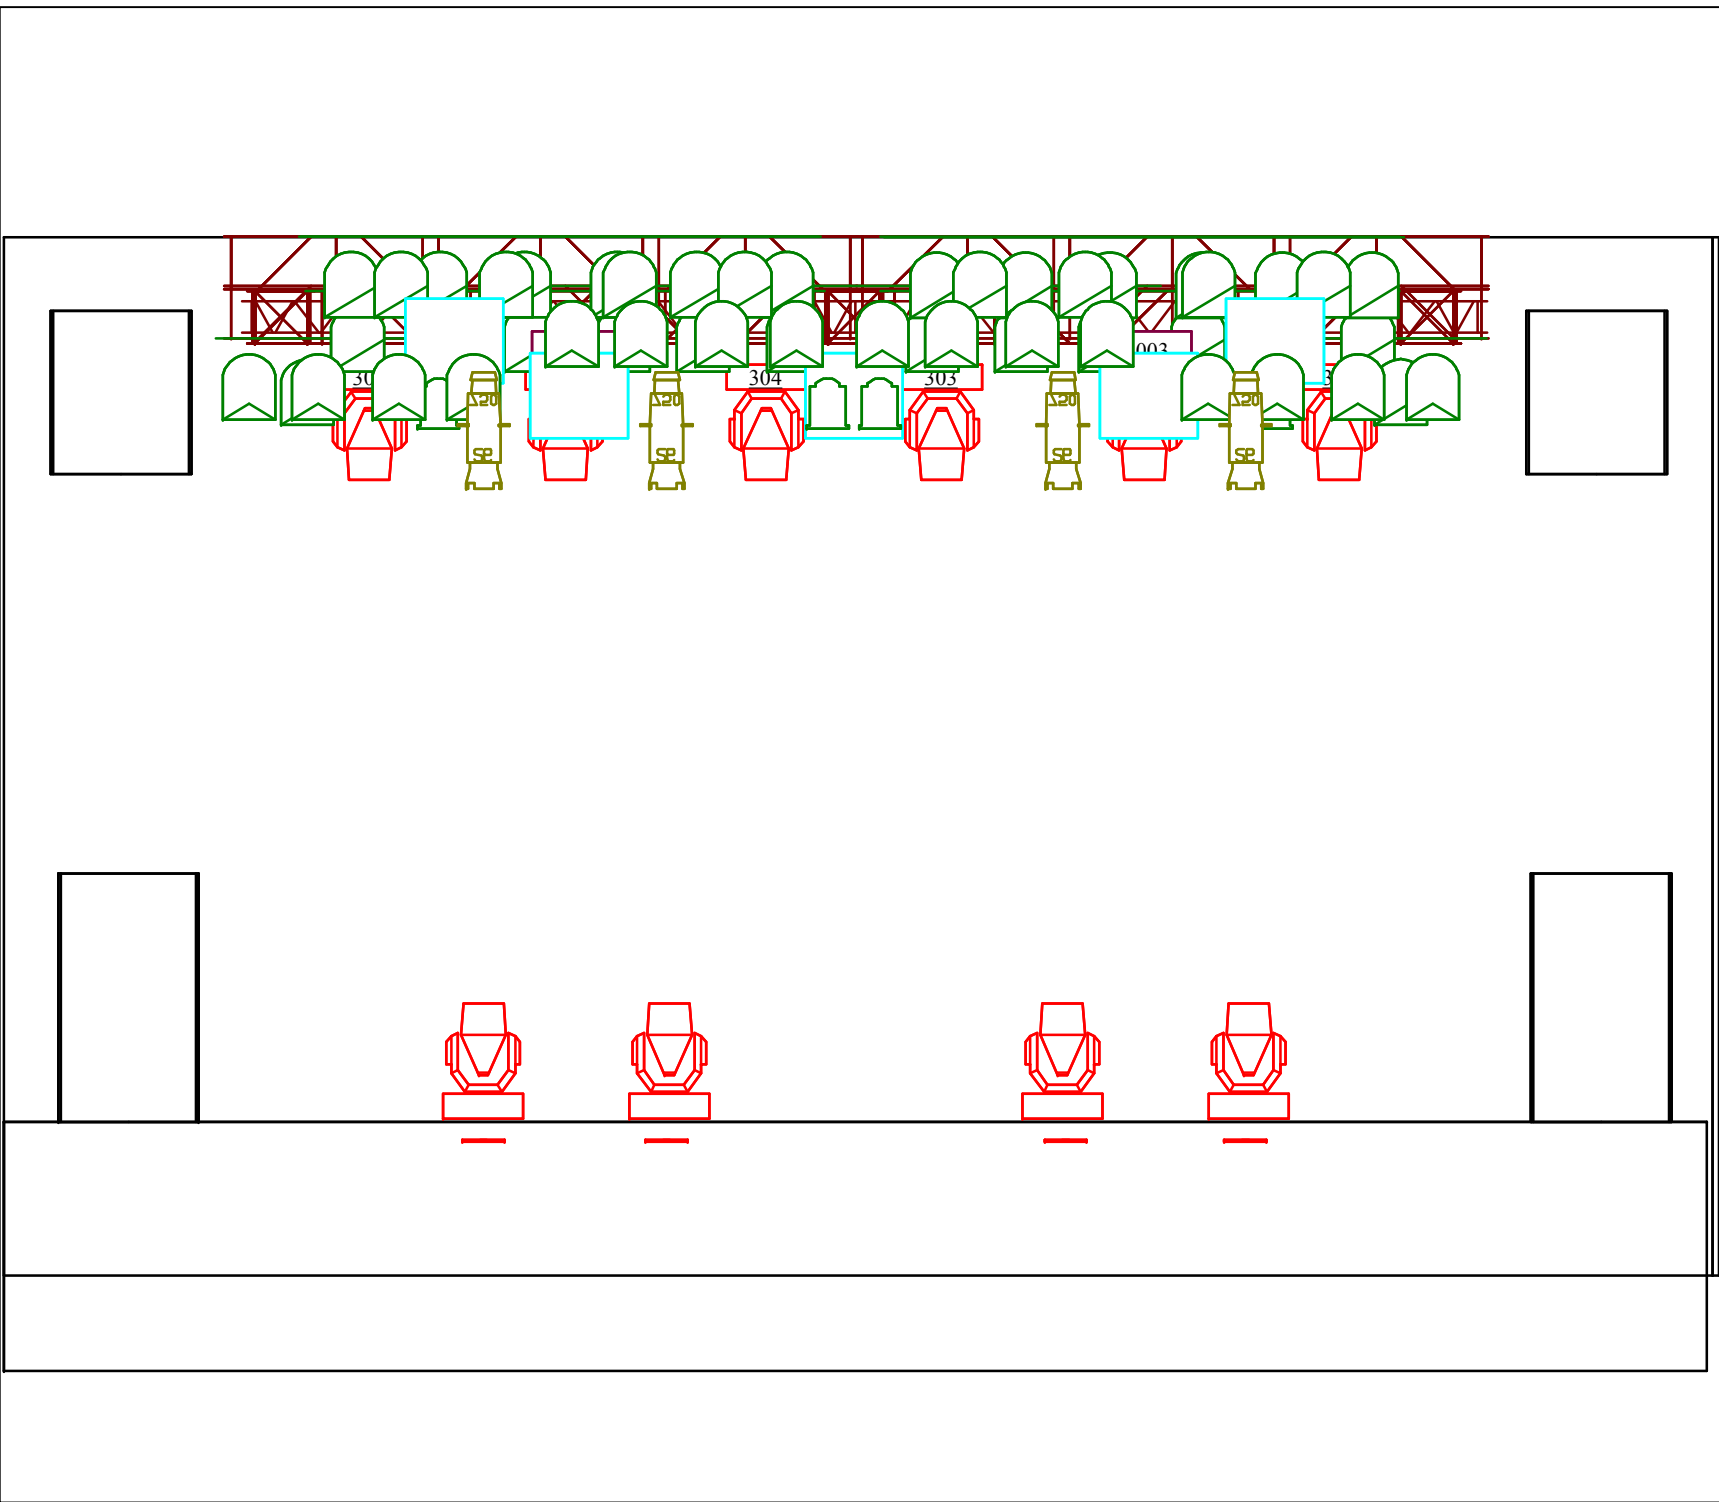

Legenda


Symbol	Name	Count
	Mac 300	10
	Par 64 Short CP61	34
	Par 64 Short	16
	Atomic 3000	3
	4-Lite Blinder	5
	Fresnel 650 w	4
	ETC 750w	4

NOTES

FOH: Ma Lighting Grand MA1 Full size
4 DMX lines to FOH (2 free for guests)



Project: Nosturi Lighting Plot 2011
 LD: Lauri
 Update: 05/01/2011
 Venue: Nosturi
 Client: ELMU
 Company: Nosturi Lights Ltd
 Technical Drawing: Jani Ahonen

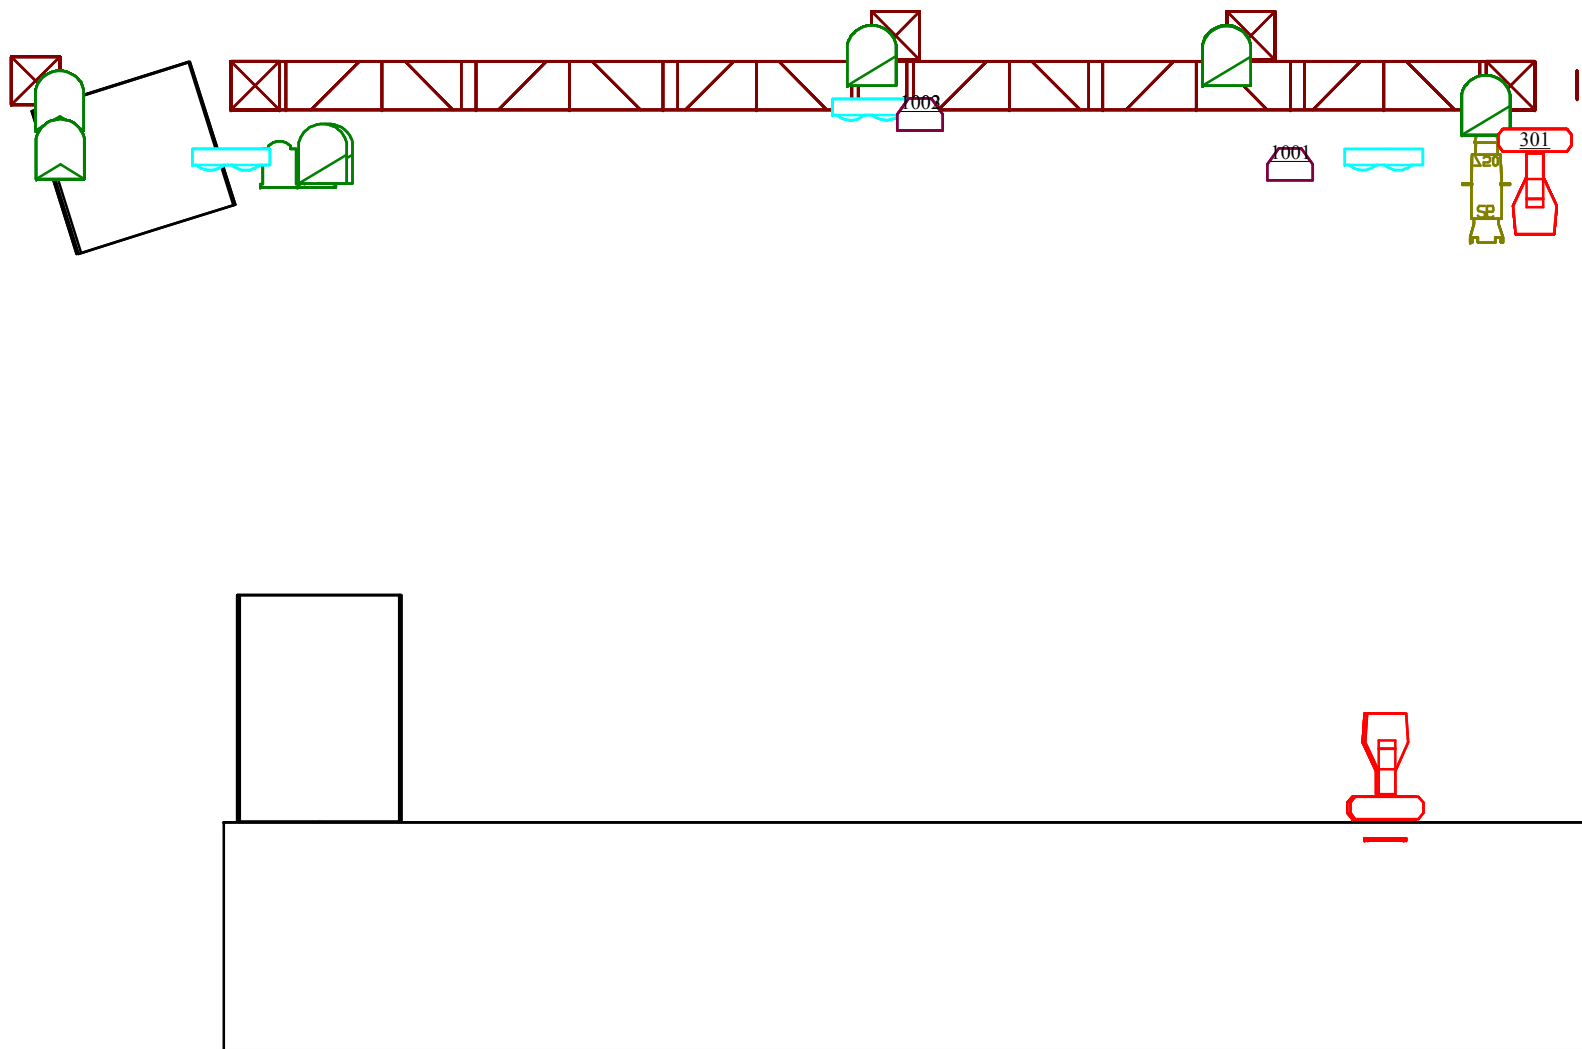


Legenda


Symbol	Name	Count
	Mac 300	10
	Par 64 Short CP61	34
	Par 64 Short	16
	Atomic 3000	3
	4-Lite Blinder	5
	Fresnel 650 w	4
	ETC 750w	4

NOTES

FOH: Ma Lighting Grand MA1 Full size
4 DMX lines to FOH (2 free for guests)

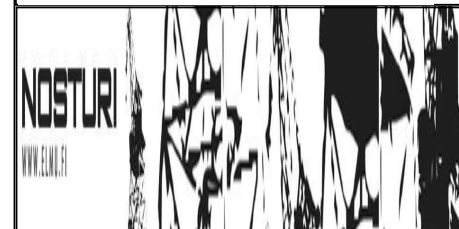


Project: Nosturi Lighting Plot 2011
LD: Lauri
Update: 05/01/2011
Venue: Nosturi
Client: ELMU
Company: Nosturi Lights Ltd
Technical Drawing: Jari Ahonen

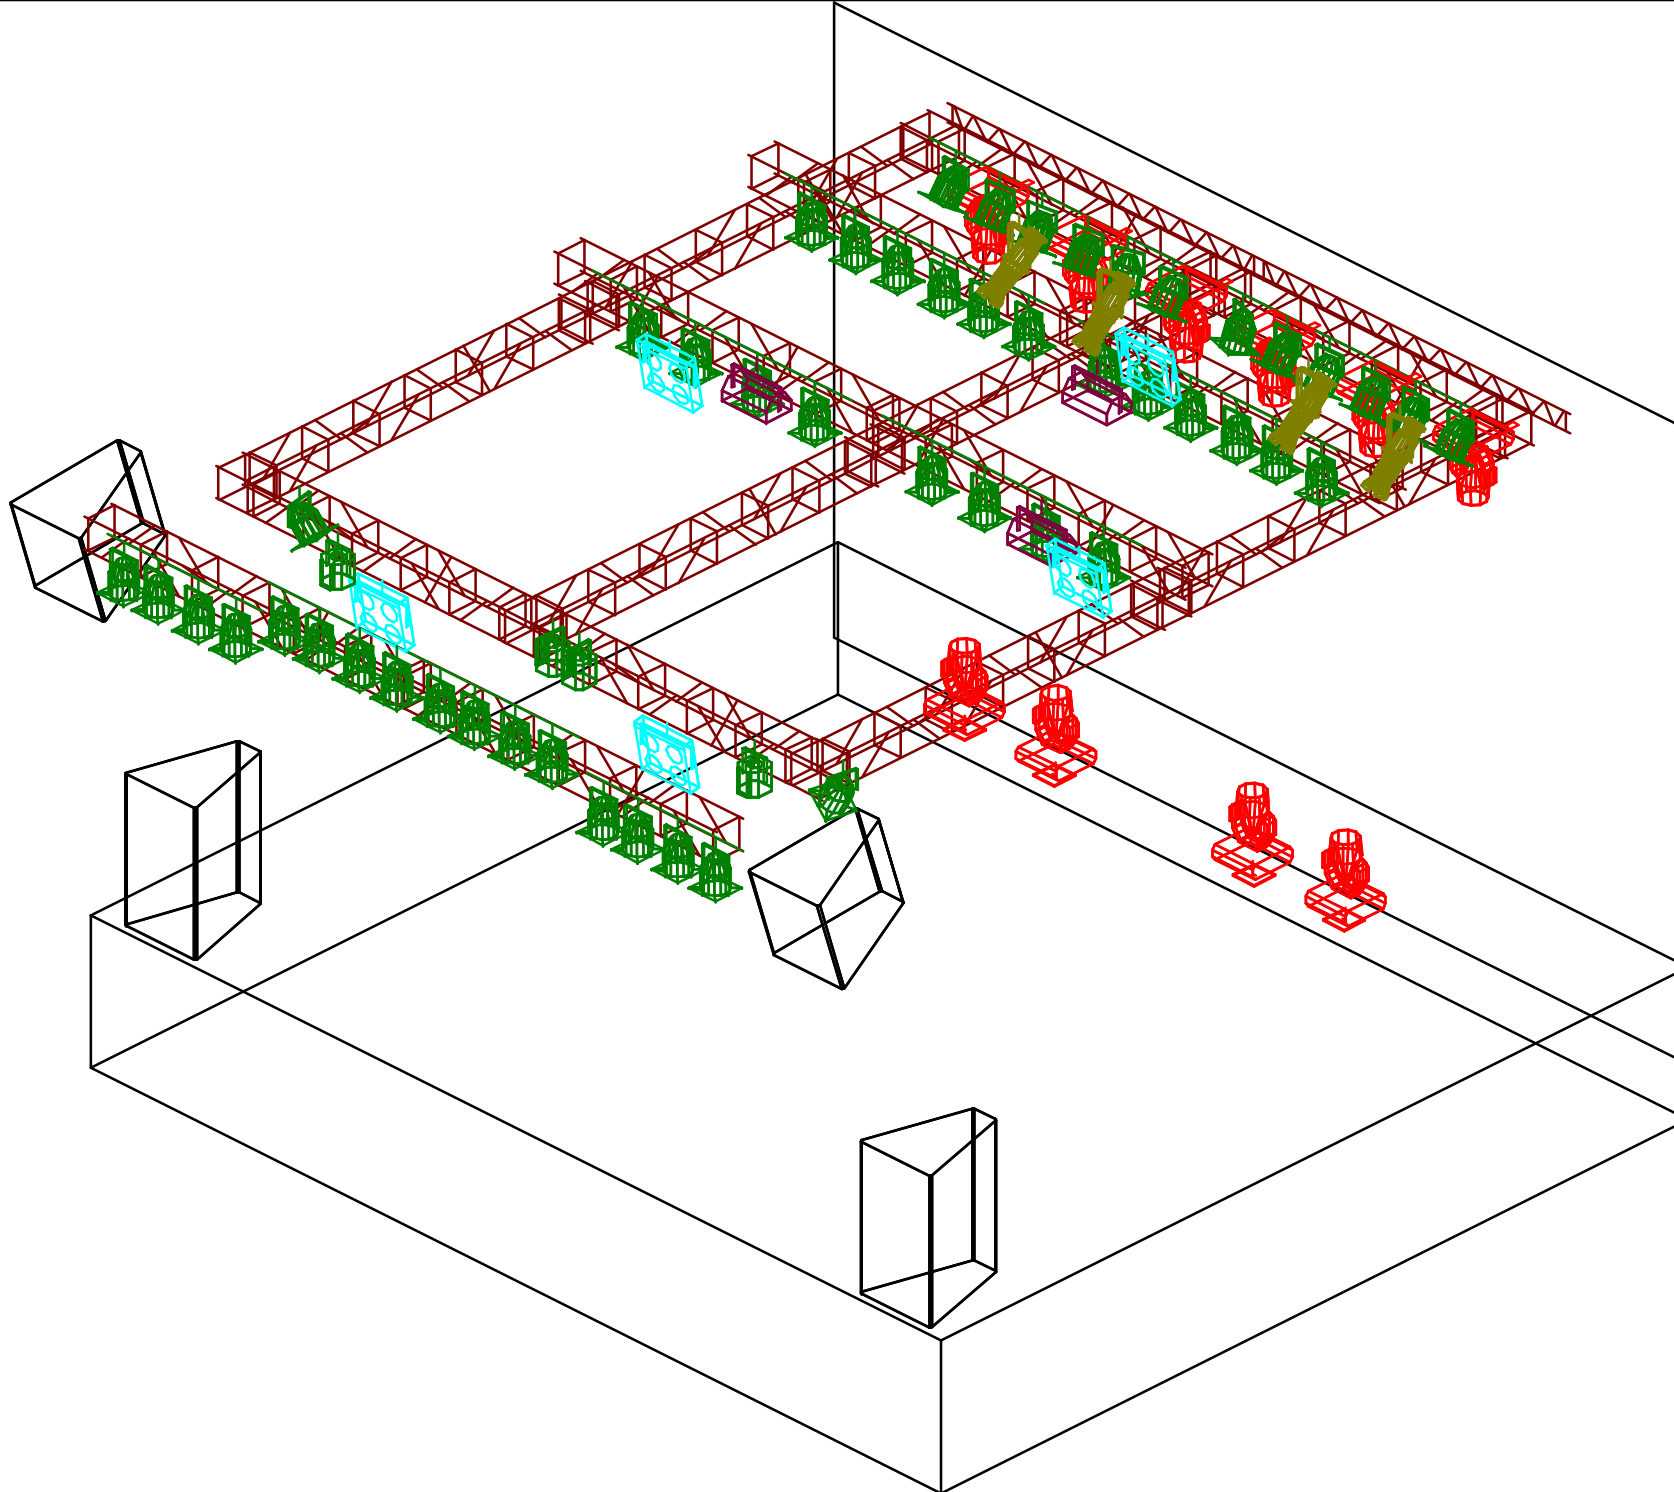

Legenda

Symbol	Name	Count
	Mac 300	10
	Par 64 Short CP61	34
	Par 64 Short	16
	Atomic 3000	3
	4-Lite Blinder	5
	Fresnel 650 w	4
	ETC 750w	4

NOTES
 FOH: Ma Lighting Grand MA1 Full size
 4 DMX lines to FOH (2 free for guests)

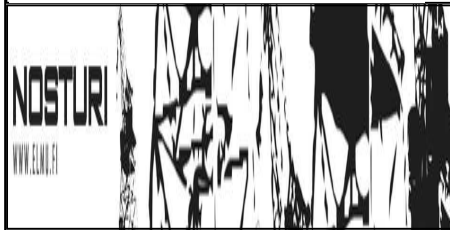

Project: Nosturi Lighting Plot 2011
 LD: Lauri
 Update: 05/01/2011
 Venue: Nosturi
 Client: ELMU
 Company: Nosturi Lights Ltd
 Technical Drawing: Jani Ahonen