



Nosturi lightplot 22.9 05

Desk Malighting 2048 5.44 Grand Ma

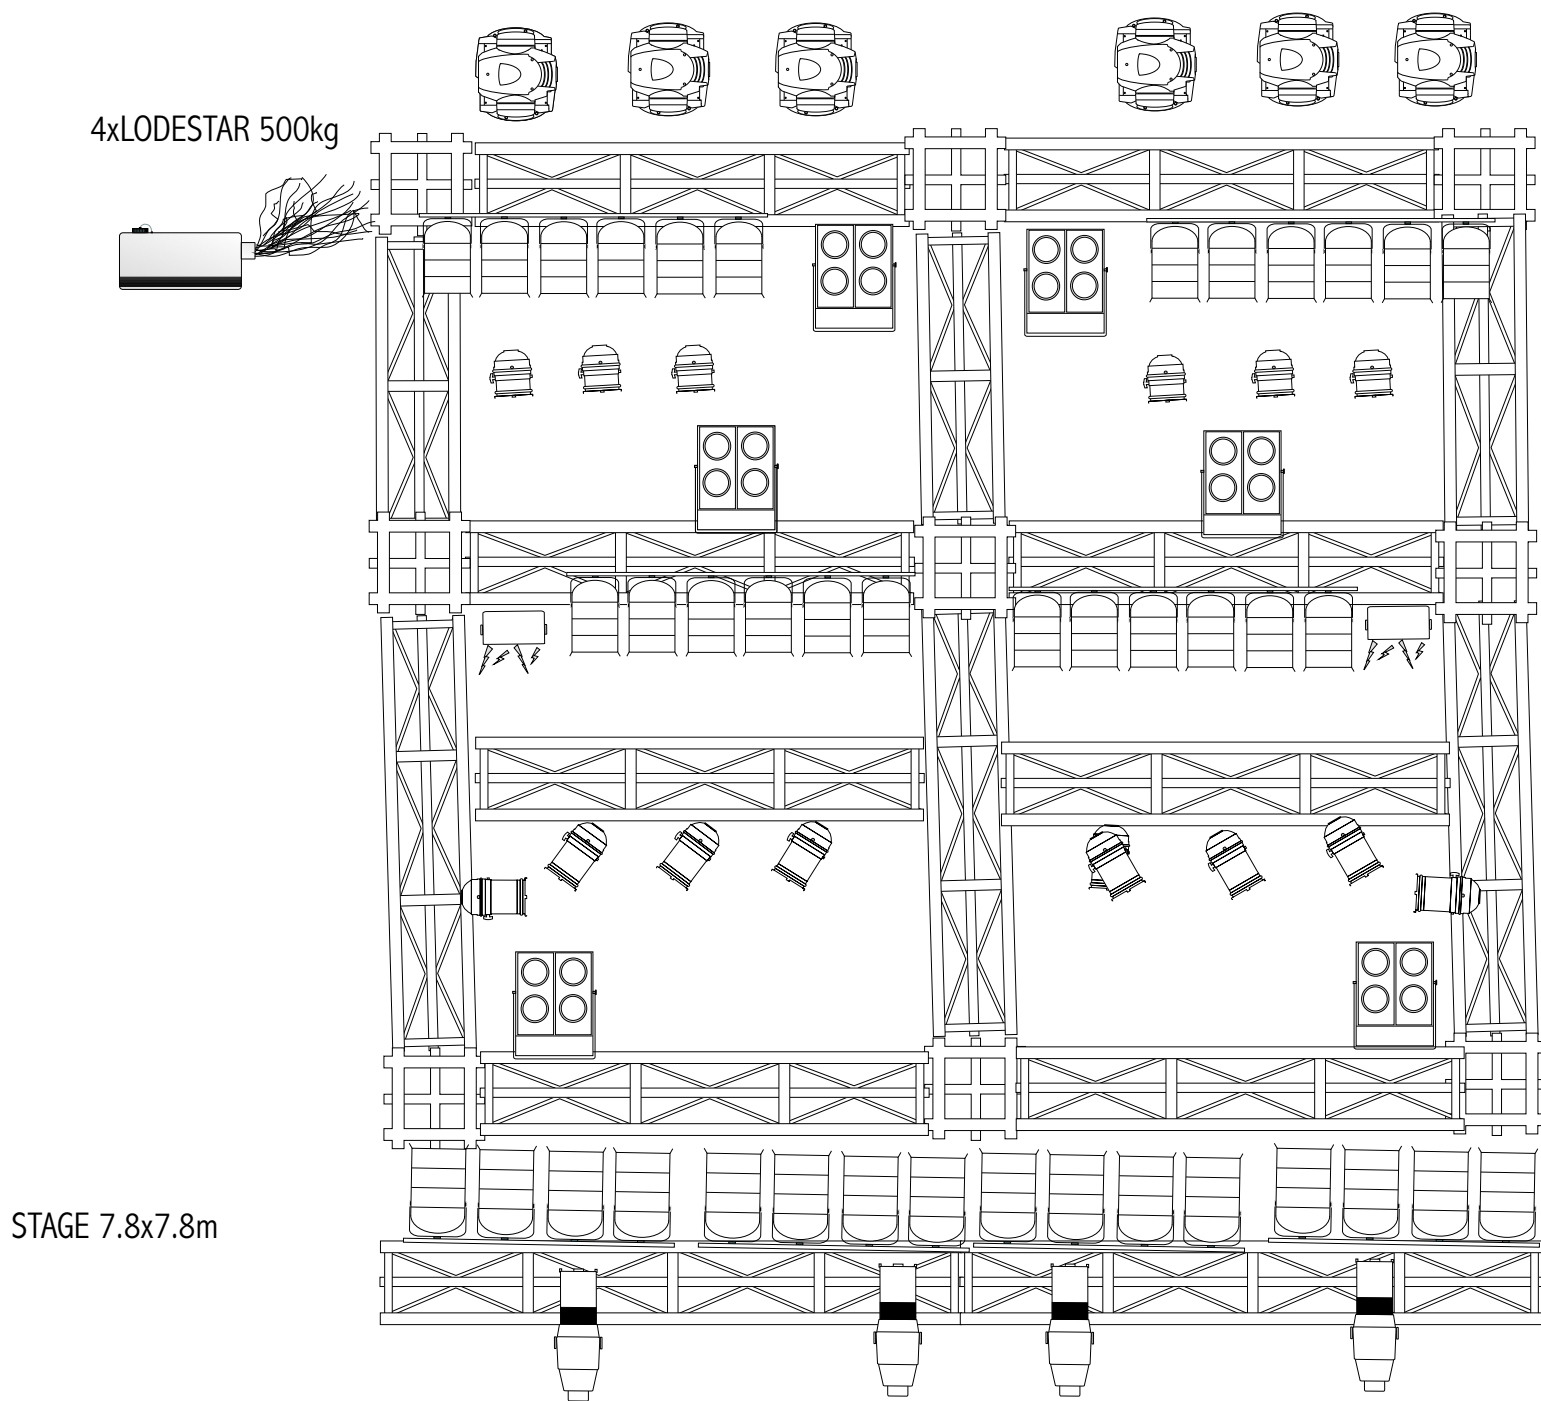

STAGE 7.8x7.8m

Mac 300 x6

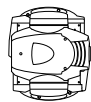


Par 64x6(floor)




Par64x8




Sixparx4

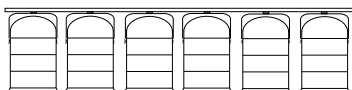

Mole-4x6

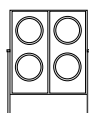

Fourparx4

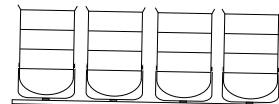

Etc/26x4



1500/stropex2



Haserx1

